


100/1 VE 100/2 ADA ÖLÇÜ KROKİSİ

İLİ :İSTANBUL
İLÇESİ :ZEYTİNBURNU
MAHALLESİ :VELİFENDİ-ÇİRPİCİ
PAFTA NO :MEVZİ:401/2,
İMAR ADA/PARSEL İTRF : G21-B-03-B-2-A / G21-B-03-B-2-B
:100/1-100/2

KOORDİNE ÖZET ÇİZLGESİ

Nokta No	Mevzi- Y	Mevzi- X	Nokta No	litrif- Y	litrif- X
1	-14802.970	1867.620	1	406876.832	4540872.485
2	-14798.940	1869.380	2	406880.882	4540874.198
3	-14797.470	1870.020	3	406882.360	4540874.821
4	-14793.670	1871.680	4	406886.179	4540876.437
5	-14792.020	1872.400	5	406887.837	4540877.137
6	-14787.810	1874.130	6	406892.068	4540878.818
7	-14782.300	1876.390	7	406897.604	4540881.014
8	-14782.030	1876.501	8	406897.875	4540881.122
9	-14768.619	1859.182	9	406911.085	4540863.647
10	-14817.673	1824.538	10	406861.626	4540829.575
11	-14826.885	1836.434	11	406852.553	4540841.578
12	-14823.920	1838.310	12	406855.540	4540843.420
13	-14821.151	1839.890	13	406858.327	4540844.968
14	-14817.750	1841.830	14	406861.751	4540846.868
15	-14809.160	1846.500	15	406870.395	4540851.438
16	-14800.530	1850.890	16	406879.076	4540855.727
17	-14800.180	1850.180	17	406879.418	4540855.013
18	-14792.950	1853.940	18	406886.692	4540858.688
19	-14789.419	1855.693	19	406890.243	4540860.400
20	-14786.100	1857.340	20	406893.582	4540862.008
21	-14783.142	1858.726	21	406896.556	4540863.360
22	-14786.616	1863.804	22	406893.141	4540868.479
23	-14786.769	1863.729	23	406892.987	4540868.405
24	-14792.156	1861.087	24	406887.569	4540865.826
25	-14797.580	1858.664	25	406882.117	4540863.467
26	-14736.784	1818.074	26	406942.439	4540822.167
27	-14736.482	1816.967	27	406942.728	4540821.056
28	-14737.052	1815.970	28	406942.147	4540820.066
29	-14782.115	1781.072	29	406896.676	4540785.694
30	-14783.223	1780.770	30	406895.565	4540785.405
31	-14784.220	1781.340	31	406894.575	4540785.986
P.118620	-14771.020	1892.580	P.118620	406909.073	4540897.072
P.118621	-14853.580	1863.200	P.118621	406826.170	4540868.656
P.118626	-14737.100	1823.550	P.118626	406942.187	4540827.646
P.118627	-14798.340	1785.190	P.118627	406880.499	4540790.002
P.2603704	-14626.800	1743.850	P.2603704	407051.556	4540746.659

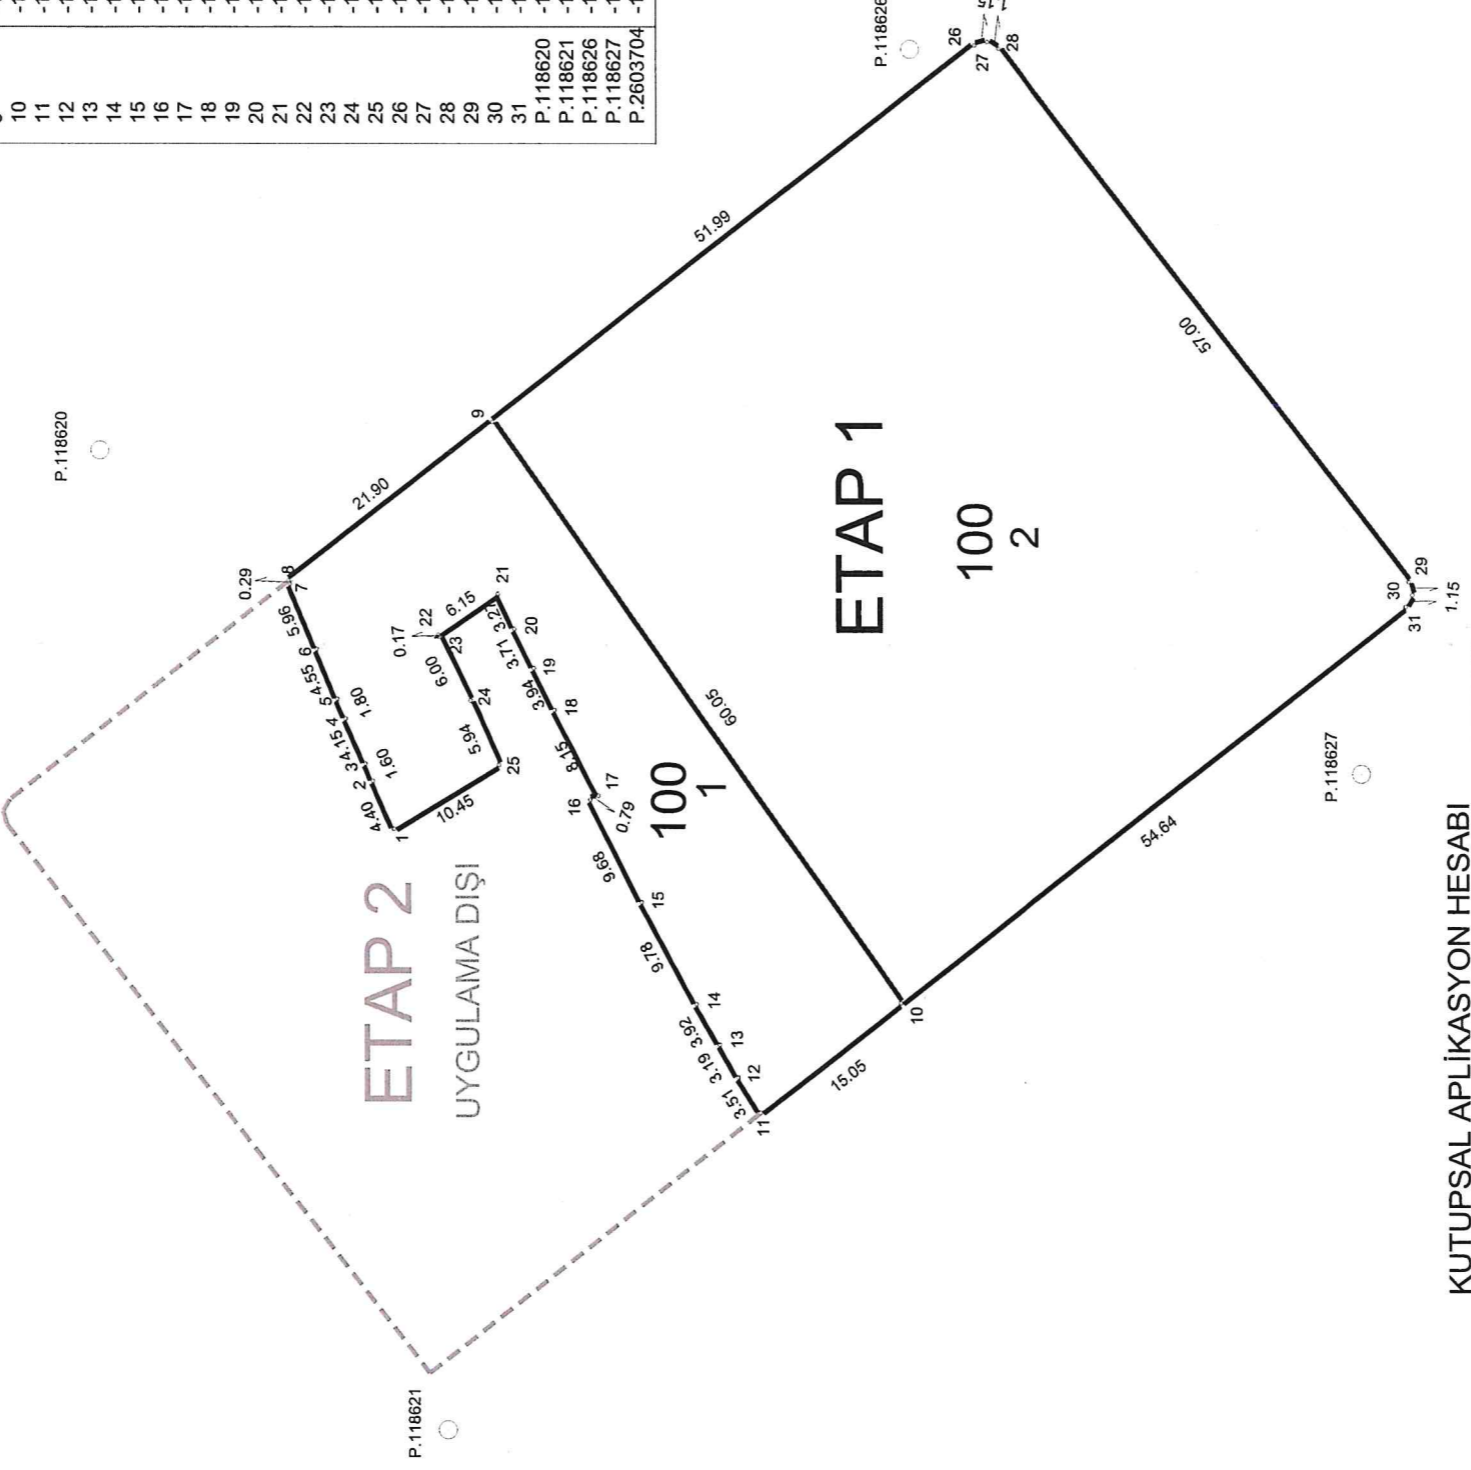

KUTUPSAL APLİKASYON HESABI

Durulan	Bakılan	Yatay Açı	Uzaklık Durulan	Bakılan	Yatay Açı	Uzaklık
P.118621	P.118620	87.63	P.118626	P.118626	0.0000	76.91
1	1	16.2194	1	1	86.8566	40.54
2	2	14.5953	2	2	84.9376	36.30
3	3	14.0651	3	3	84.1186	34.76
4	4	12.8136	4	4	81.6330	30.82
5	5	12.3210	5	5	80.3437	29.12
6	6	11.2814	6	6	76.0796	24.95
7	7	10.1167	7	7	67.8162	19.73
8	8	10.0644	8	8	67.2995	19.49
10	10	74.1160	9	9	24.5064	33.48
11	11	71.8501	26	26	1.6549	81.99
12	12	66.2126	P.118626	P.118626	0.0000	76.91
13	13	61.4416				
14	14	56.0019	P.118626	P.2603704	0.0000	136.08
15	15	44.6587	8	8	215.3707	69.44
16	16	36.2808	9	9	214.0609	47.57
17	17	36.9903	26	26	56.4970	5.48
18	18	31.4138	27	27	54.2074	6.61
19	19	29.1806	28	28	59.7595	7.58
20	20	27.2799				
21	21	25.8035				
22	22	21.1909	P.118627	P.118627	0.0000	95.59
23	23	21.2609	10	10	10.1519	43.84
24	24	23.9546	11	11	6.8703	58.66
25	25	26.9105	29	29	155.0487	16.74
31	31	77.0156	30	30	157.3338	15.75
P.118627	P.118627	82.5399	31	31	156.1725	14.64

P.2603704

ALAN HESABI

Ada / Parsel	Noktalar	Alan
100/1	1,2,3,4,5,6,7,8,9,10,11,12,13,14, 15,16,17,18,19,20,21,22,23,24,25	966.62 m ²
100/2	9,26,27,28,29,30,31,10	3287.38 m ²

DÜZENLEYEN

UYGUNDUR

BELEDİYE/ ÖZEL İDARE

KONTROL EDEN

ONAYLAYAN

ADI SOYADI

İlhan ÜNAL
Harita Mühendisi

TARİH

İMZA